


LÄNGSSCHNITT RW10 bis RRB

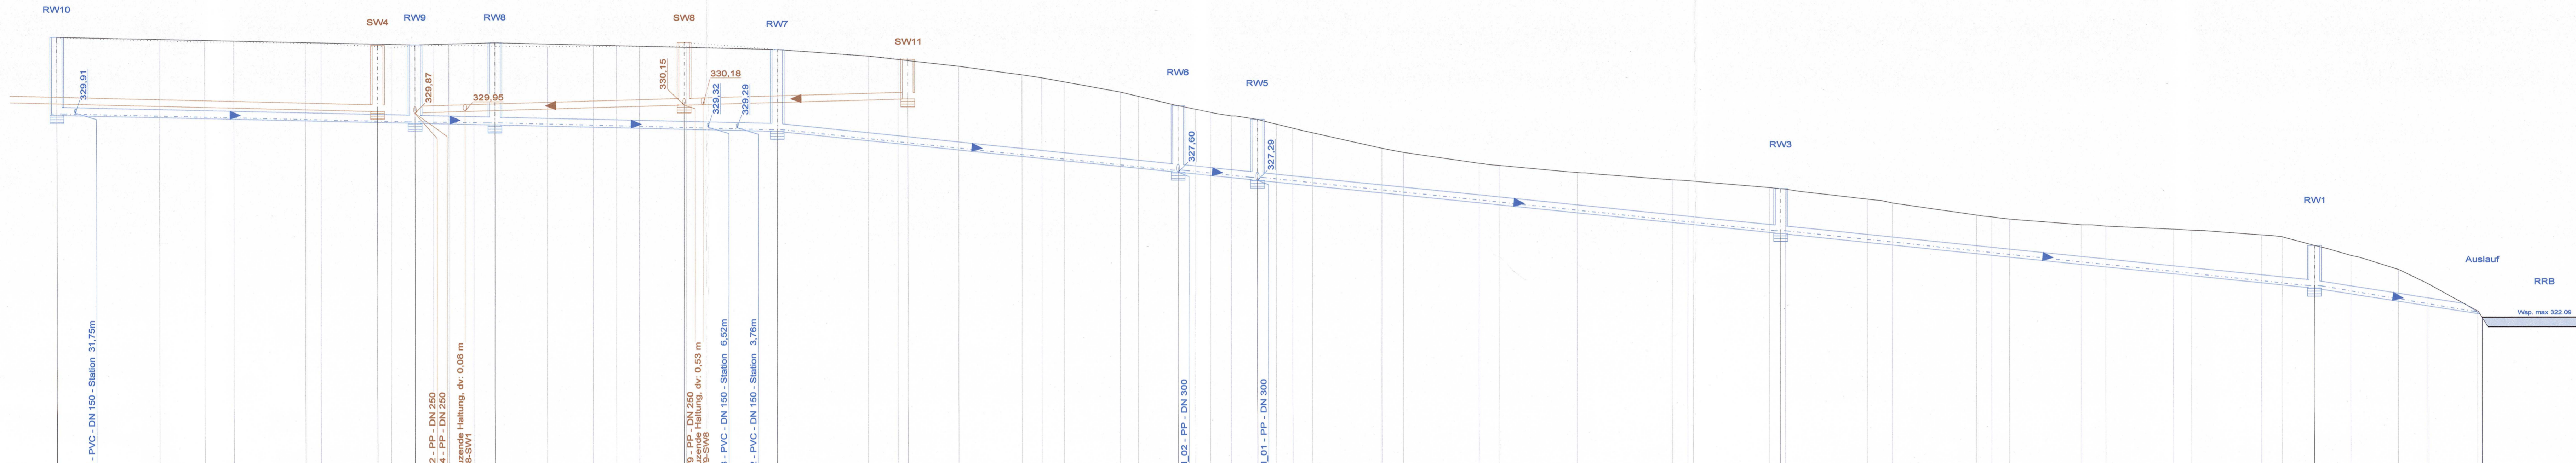

Horizont +316,00 DHHN2016		RW10	RW9	RW8	RW7	RW6	RW5	RW3	RW1	Auslauf
Schichtbezeichnung										
Straßenbezeichnung										
OK Deckel	[DHHN2016]									
Sohle Auslauf	[DHHN2016]	329,83	329,50	329,42		327,60	327,29	325,25	323,18	322,48
Sohle Einlauf	[DHHN2016]		329,50	329,42	329,16	327,60	327,29	325,25	323,18	322,48
Schachthöhe	[m]	2,91	2,93	3,07	3,06	2,49	2,28	1,68	1,59	0,30
Haltinglänge	[m]		33,50	7,50	26,50	37,50	49,00	50,00	15,72	
Material							PP			
Gefälle	[‰]			1,00				4,15		6,29
Profil							KREIS			
Rauheit							1,0			
Qmax	[m³/s]		0,104					0,212		0,261
Vmax	[m/s]		1,468					3,001		3,688

Gelände - [RZI]-MK_DGM	Station	[m]
0,00	0,001	75
327,72		
327,60		
